


↑  
DARLING RIVER

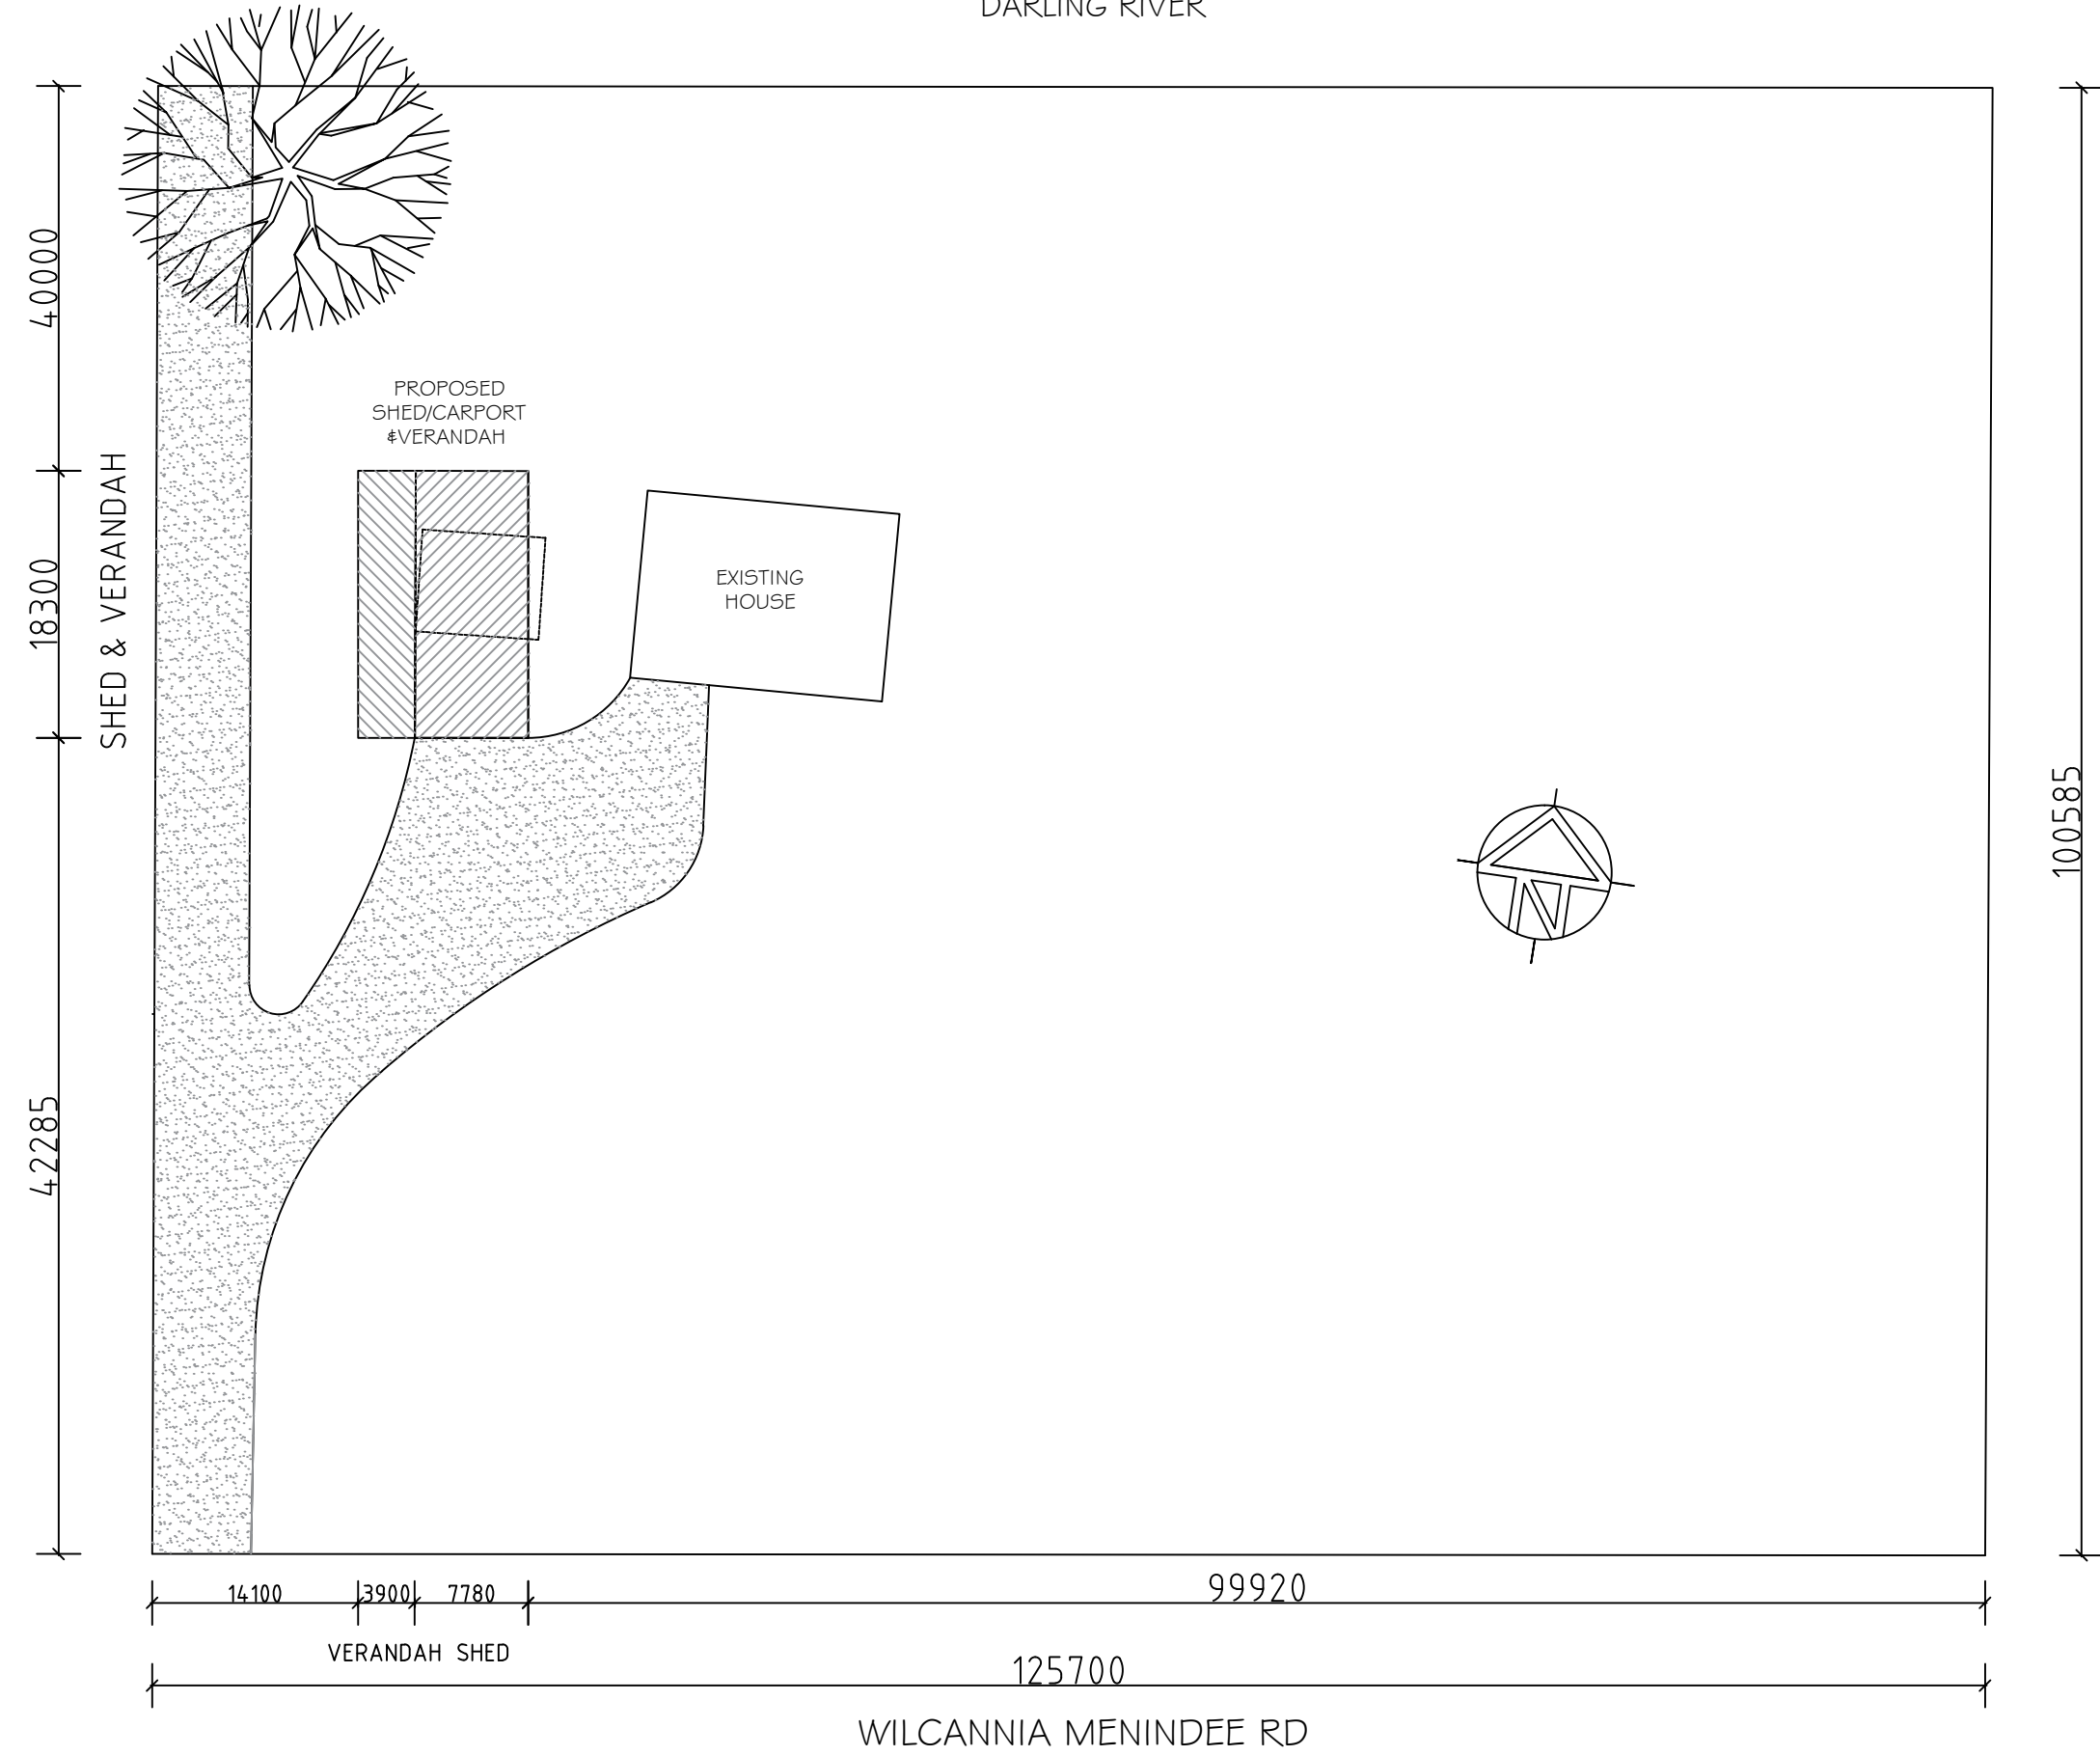

**General Notes**  
Contractors note:  
contractors are to verify  
all dimensions on-site  
before commencing any  
work. figured dimensions  
shall take preference  
over scaled dimensions.



No.	Revision / Issue:	Date
1	Verandah Added	23/01/25

**Project:**  
Proposed New Shed  
at 111 Wilcannia Rd  
Menindee, NSW, 2879

**Site Address:**  
111 Wilcannia Rd  
Menindee, NSW, 2879  
W & W Woodberry

**SITE PLAN**

Date: 23/01/2025	DWG. No: 0072024
Scale: 1:100 @ A3	Sheet: 1 of 2
Drawn: P.O.	