
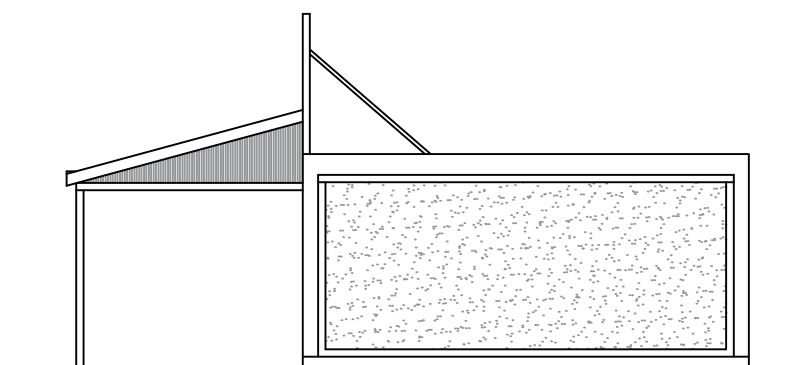
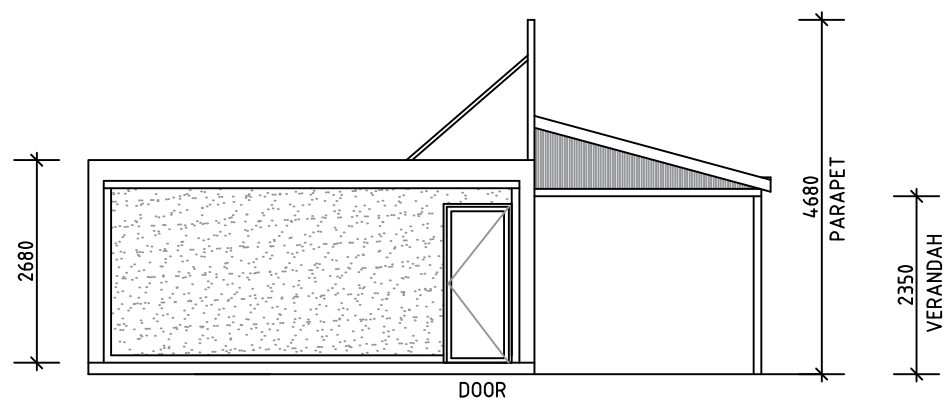
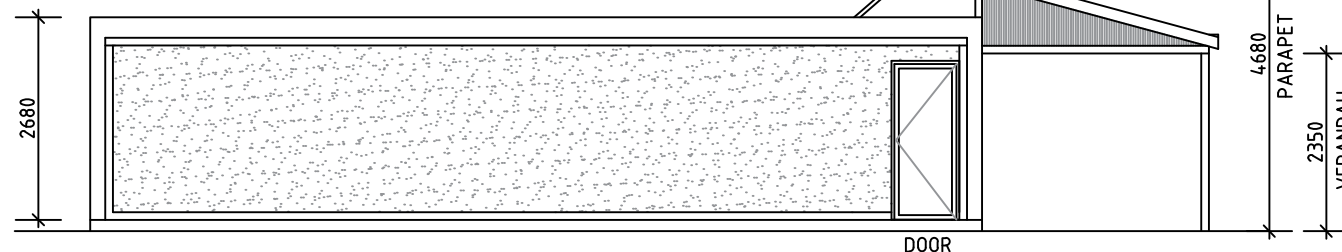
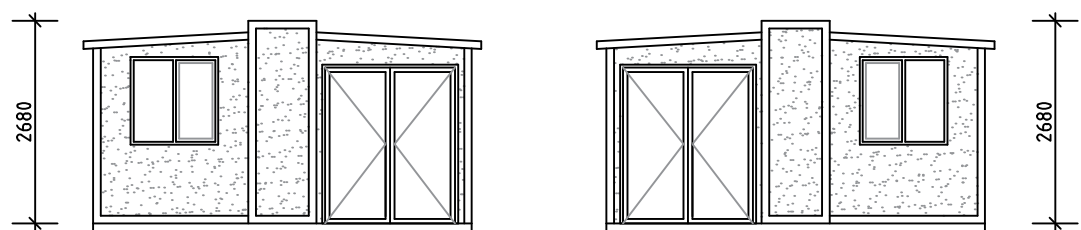
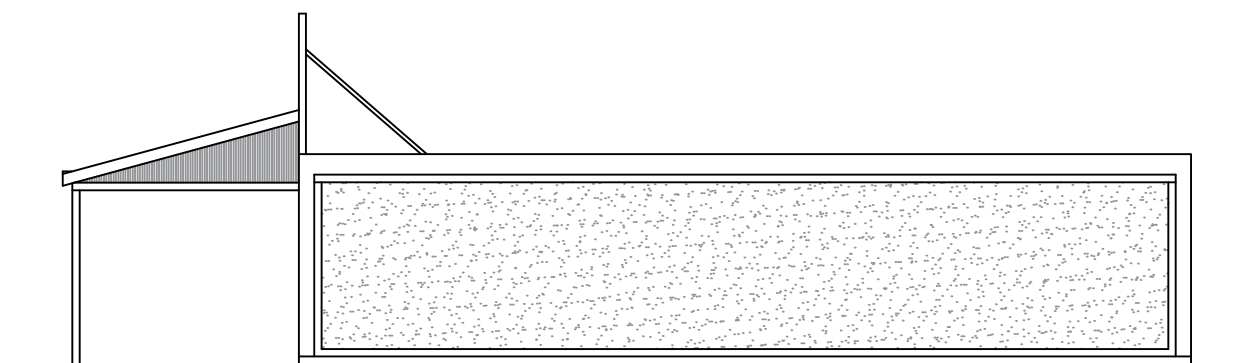
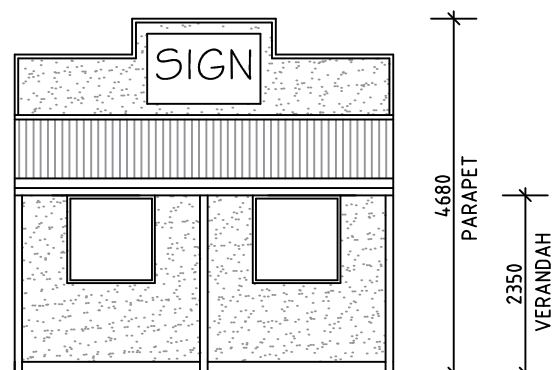


CARETAKERS RESIDENCE ELEVATIONS SCALE 1 : 100

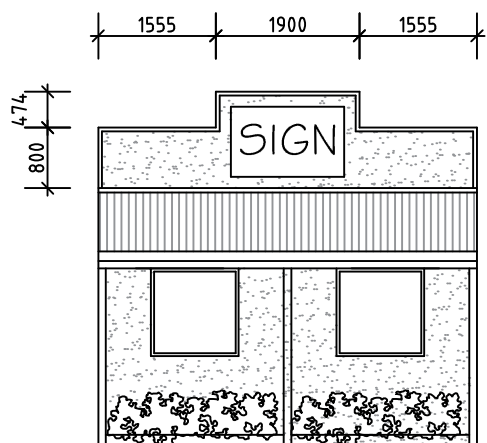

SHOP ELEVATIONS SCALE 1 : 100

General Notes

Contractors note:  
contractors are to verify  
all dimensions on-site  
before commencing any  
work. figured dimensions  
shall take preference  
over scaled dimensions.



peter.oldsen@outlook.com  
0418808093

No.	Revision / Issue:	Date

Project:  
Proposed Shops &  
Caretakers Residence  
at 40A-40B Reid St  
Wilcannia, NSW, 2836

Site Address:  
40A-40B Reid St  
Wilcannia, NSW, 2836

Client: G Morkos & M Walaan

ELEVATIONS

Date: 16/ 10 / 2024	DWG. No: 0402024
Scale: 1:100 @ A3	Sheet: 2 of 2
Drawn: P.O.	