


RIDGE HEIGHT
+5.535m

WALL HEIGHT
+3.660m


FFL + 200
ABOVE ROAD
CROWN

VERANDAH

ELEVATION 2 SCALE 1:100

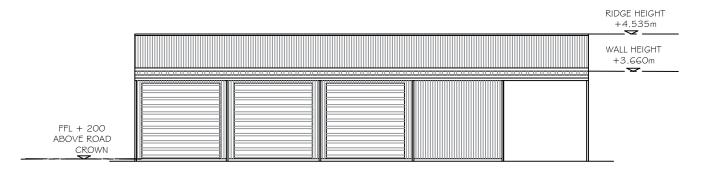

ELEVATION 3 SCALE 1:100

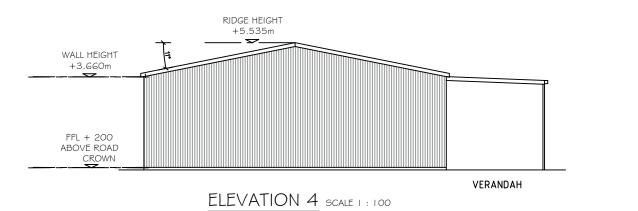

General Notes

Contractors note: contractors are to verify all dimensions on-site before commencing any work. figured dimensions shall take preference over scaled dimensions.



No.	Revision / Issue:	Date
1	Verandah Added	23/01/25

Project:

Proposed New Shed at 111 Wilcannia Rd Menindee, NSW, 2879

Site Address:

111 Wilcannia Rd Menindee, NSW, 2879

W & W Woodberry

ELEVATIONS

Date:	DWG. No:	
23/ 01 / 2025 Scale:	0072024	
1:150 @ A3	Sheet:	
Drawn: P.O.	2 of 2	